


THIS DRAWING IS UNPUBLISHED. RELEASED FOR PUBLICATION  
 © COPYRIGHT BY TYCO ELECTRONICS CORPORATION. ALL INTERNATIONAL RIGHTS RESERVED.

LOC	DIST	REVISIONS			
P	LTR	DESCRIPTION	DATE	DWN	APVD
H	-	J	ECR-10-005708	16APR2010	RC AH

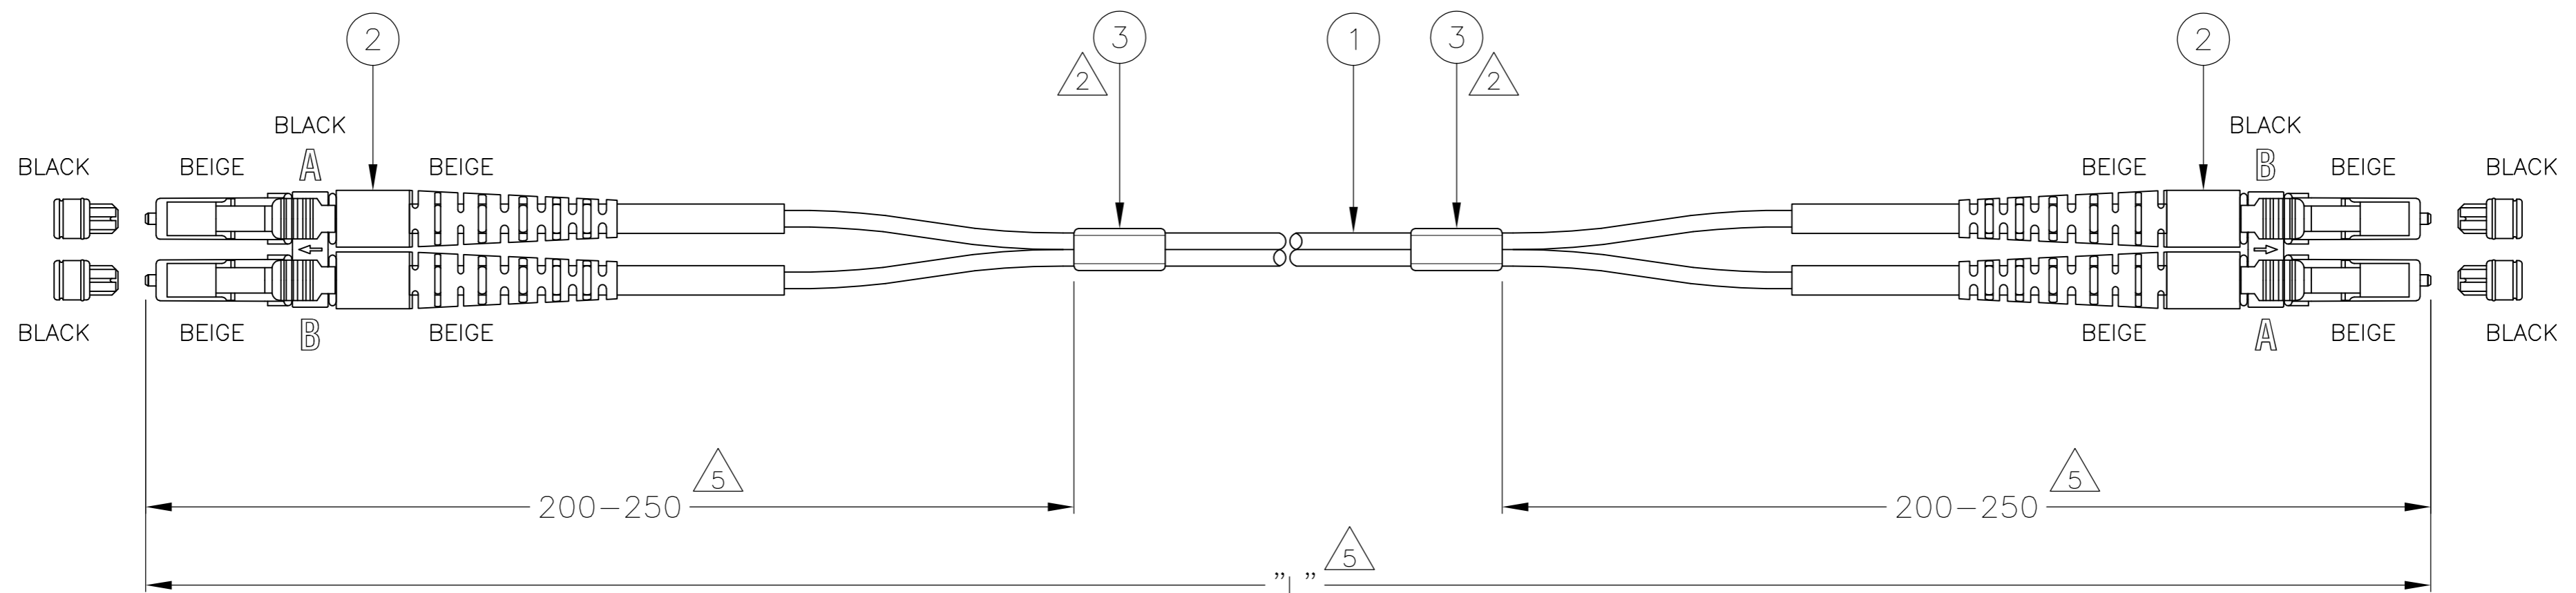

LC CONN. SIDE MARK	LC CONN. SIDE MARK
A	B
B	A

**NOTES:**

- 1 ATTENUATION  $\leq 0.3$  dB, MEASURED AT 1300 nm ACC. TO I.E.C. 61300-3-4 METHOD B
- 2 BLANK LABEL
- 3 FILLED OUT TEST RESULT SHEET SUPPLIED WITH EACH INDIVIDUALLY PACKED ASSEMBLY
- 4 CABLE INFORMATION:
  - CORE DIAMETER: 62.5/125  $\mu$ m
  - OUTER JACKET DIAMETER: 1.8x3.6 mm
  - OUTER JACKET COLOUR: GREY
  - OUTER JACKET MATERIAL: LSZH
- 5 FOR LENGTHS  $< 60$  cm SHORTER SLIT LENGTHS APPLY
- 6 ADDITIONAL ATTENUATION FOR LONG LEADS ACC. TO CUSTOMER DRAWING 1920435
- 7 DELIVERED ON A REEL IN A BOX
- 8 OBSOLETE C.I.S. STREAMLINING PER RTS 292846.1

STANDARD LENGTHS ACCORDING TO CUSTOMER DRAWING 1206850		
PART NUMBER	"L" (meter)	
X-6536503-Y	XY.0	
<del>0-6536503-7</del>	<del>7.0</del>	
8-6536503-1	0.3 -0/+0.05	5
8-6536503-2	100 -0/+3.0	6 7
<del>9-6536503-3</del>	<del>3.5</del>	

Qty	Description	Item
2	BLANK LABEL	3
2	LC DUPLEX CONNECTOR, MULTI MODE, BEIGE	2
L	FOCAB 1.8MZ 62.5/125, GREY LSZH	1

THIS DRAWING IS A CONTROLLED DOCUMENT.		DWN R. COOLEN 01AUG2007	Tyco Electronics Corporation 's-Hertogenbosch, Nederland	
DIMENSIONS: mm		CHK A. HENGELMOLEN 10AUG2007	NAME FOMM62.5 LEAD 1.8MZ LC/PC - LC/PC DUPLEX	
TOLERANCES UNLESS OTHERWISE SPECIFIED:		APVD A. HENGELMOLEN 10AUG2007	SIZE A2 CAGE CODE 00779 C=6536503	
0 PLC ± -		PRODUCT SPEC -	DRAWING NO -	
1 PLC ± -		APPLICATION SPEC -	RESTRICTED TO -	
2 PLC ± -		WEIGHT -	SCALE NTS SHEET 1 of 1 REV J	
3 PLC ± -		CUSTOMER DRAWING		
4 PLC ± -				
ANGLES ± -				
FINISH -				